


HM STEEL CASED (TRIMMED) OPENING PROFILE STEEL FRAMES
Reinforced for Traffic Doors

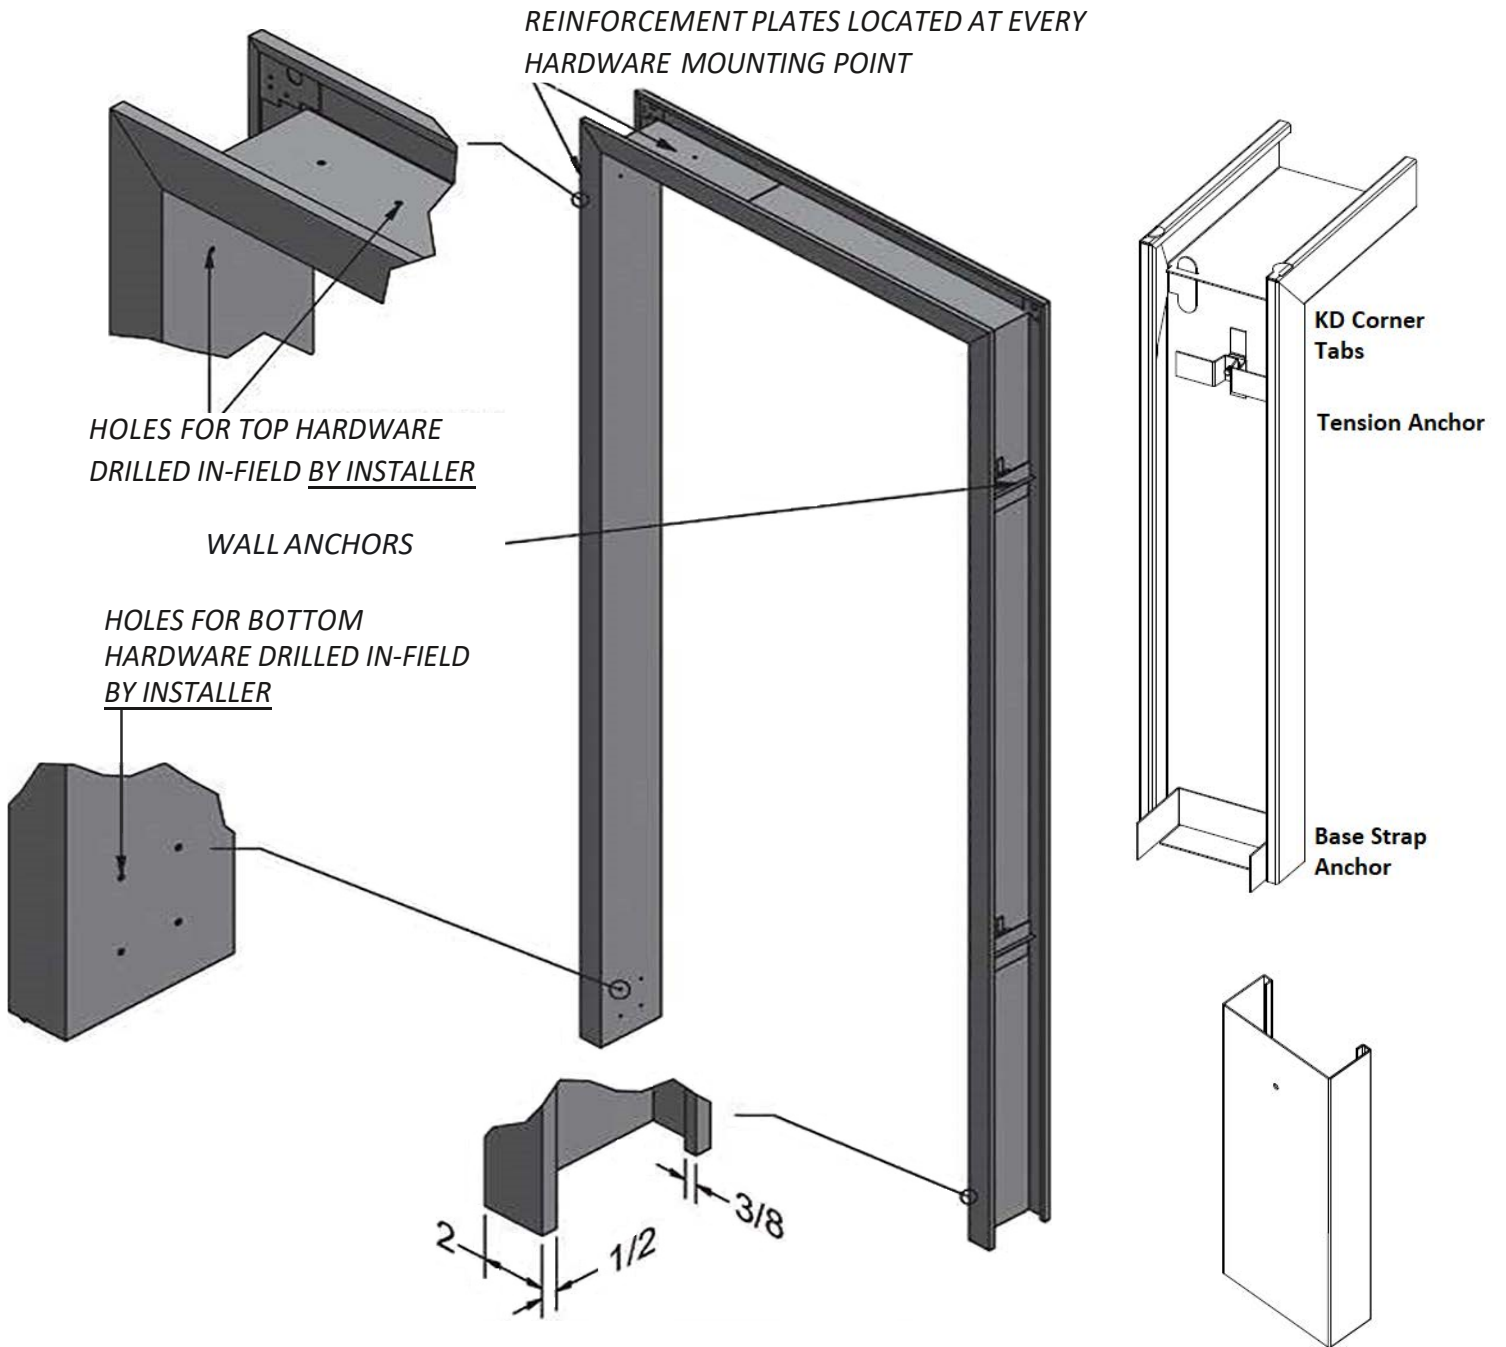

Available Frame Series:

- WF-DCO: Welded Frame Cased Opening
- KDF-DCO: Knock-Down Frame Cased Opening

Metropolitan Door Industries Corp.
 350 Thorens Avenue
 Garden City Park, NY 11040

Toll Free: 888.MDI.DOOR (888.634.3667)
 Phone: 516.294.1801
 Fax: 516.294.1828

www.metropolitandoor.com

